


- A - SILOS GRANO
- B - CELLE FARINA
- C - MAGAZZINO VERTICALE
- D - CARICO CRUSCA

BANCHINA CEREAL DOCKS

BANCHINA GRANDI MOLINI ITALIANI S.p.A.

CANALE INDUSTRIALE OVEST

VIA BANCHINA DEI MOLINI

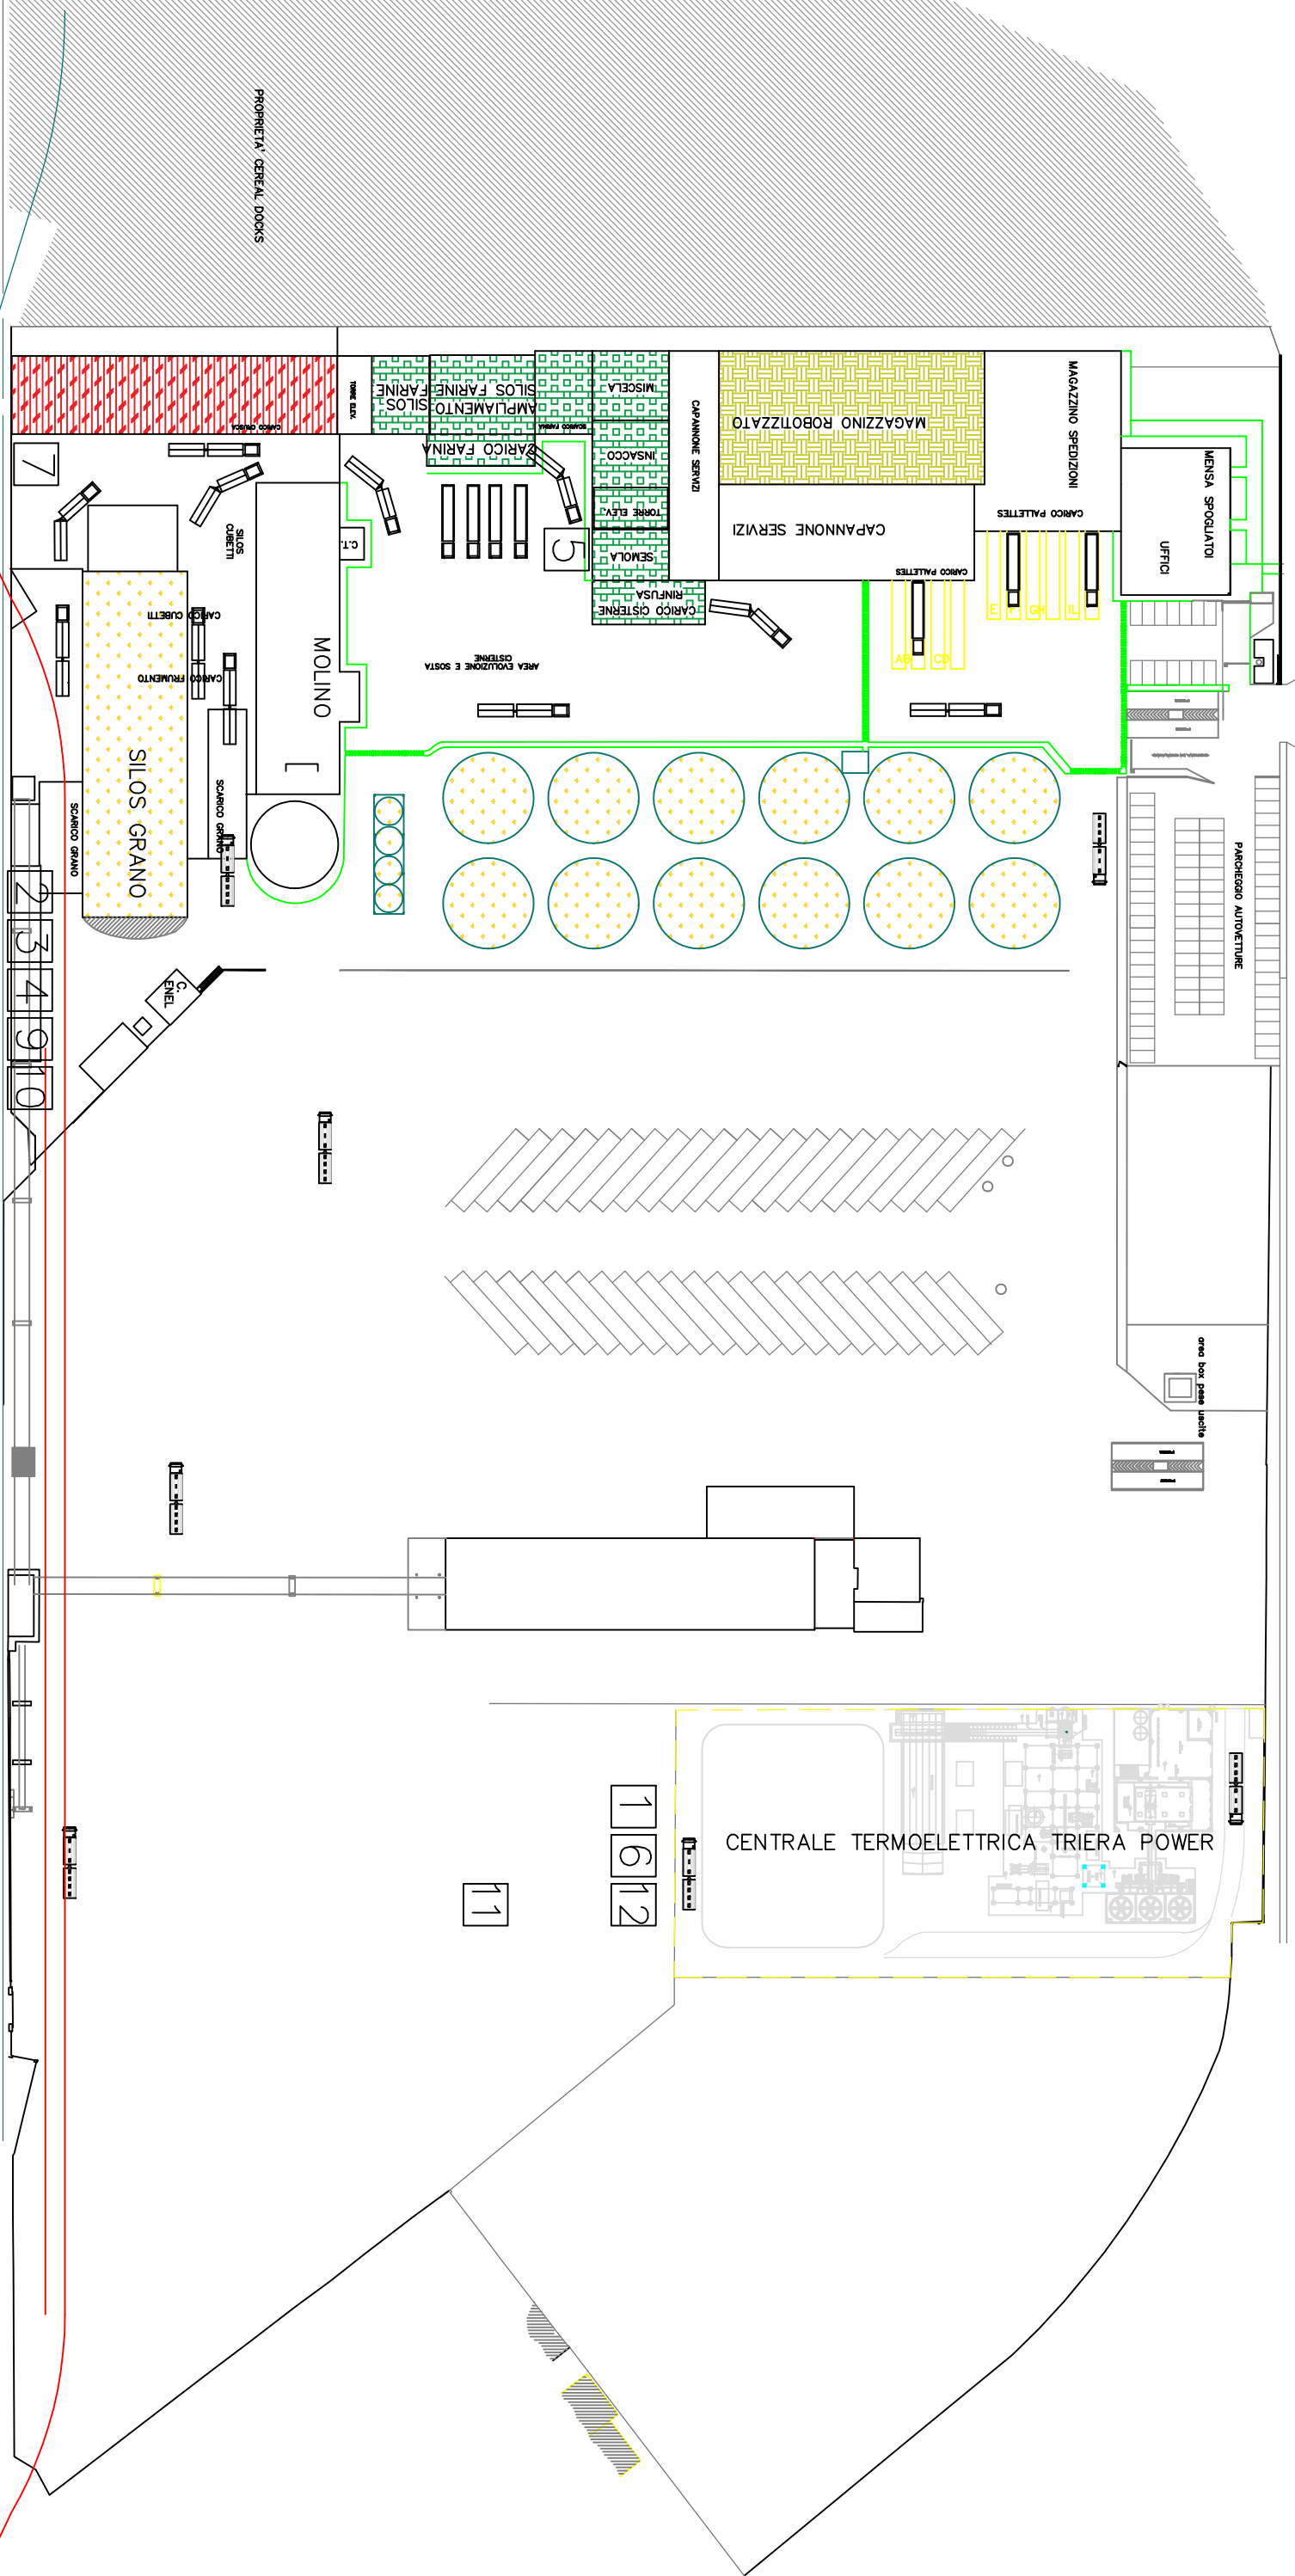

PROPRIETA' CEREA DOCKS

MOLINO

SILOS GRANO

SILOS GRANO

SILOS GRANO

SILOS GRANO

SILOS GRANO

SILOS GRANO

SILOS GRANO

SILOS GRANO

SILOS GRANO

SILOS GRANO

SILOS GRANO

SILOS GRANO

CENTRALE TERMOELETRICA TRIERA POWER

1 6 12

11